


Appendix E. Feasible Options for the Phase 2 Stage 1 Assessment

100
0 10
A1

DO NOT SCALE

© ORDNANCE SURVEY IRELAND LICENSE NR. AR 0082519. ORDNANCE SURVEY IRELAND & GOVERNMENT OF IRELAND
ATKINS NOT TO BE HELD LIABLE FOR THE USE OF THIS DATA ON ANY PROJECT OTHER THAN THE N25 WATERFORD TO GLENMORE SCHEME

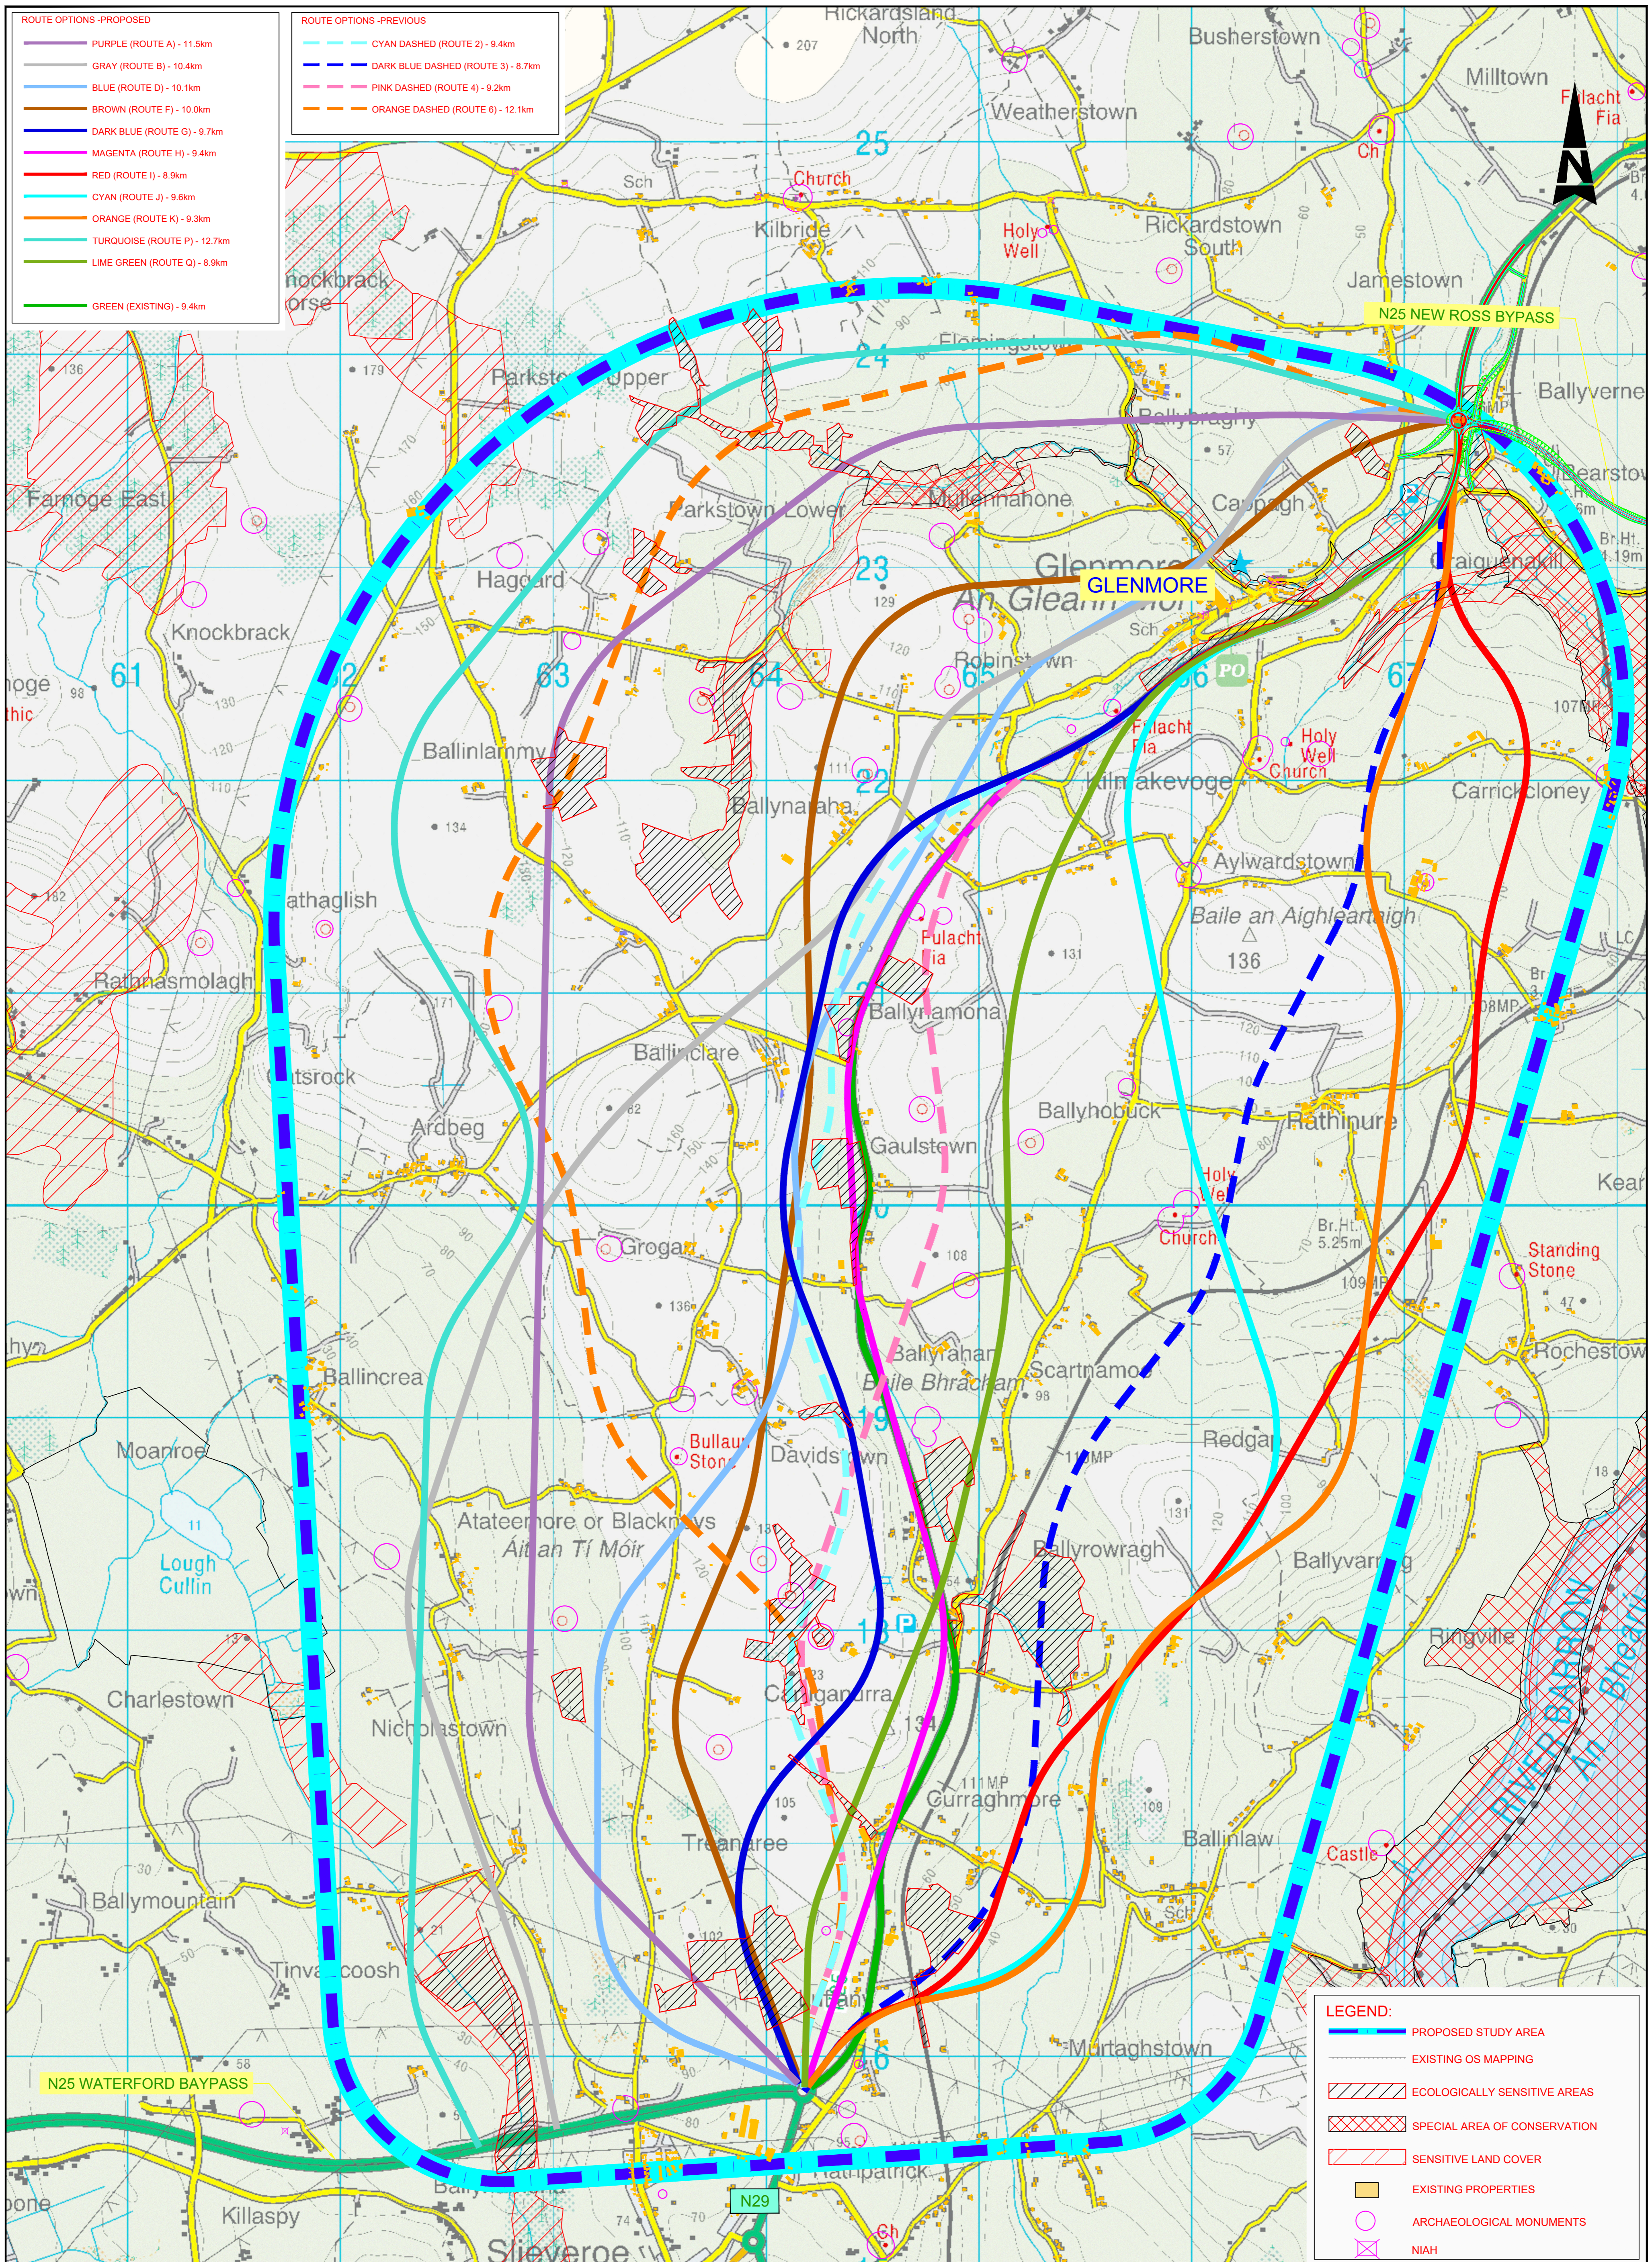

File: 5190130-ATK-ZZ-ZZ-SK-RE-0016.dwg
Date: Dec 20, 2019 - 3:15pm Plotted by: EONeill

								Purpose: ISSUED FOR REVIEW	
Member of the SNC-Lavalin Group		Member of the SNC-Lavalin Group		Member of the SNC-Lavalin Group		Member of the SNC-Lavalin Group		Title: ROUTE OPTIONS (DRAFT)	
B ISSUED FOR REVIEW MM 12/19 EON RAN		A ISSUED FOR REVIEW MM 11/19 EON RAN		- ISSUED FOR INFORMATION MM 11/19 EON RAN		Project: N25 WATERFORD TO GLENMORE SCHEME		Original Scale: N.T.S.	
Rev Description		By Date Chk'd Auth		Client: KILKENNY COUNTY COUNCIL		Project: N25 WATERFORD TO GLENMORE SCHEME		Des/Drawn: MM Date: 10/12/19	
Rev Description		By Date Chk'd Auth		Client: KILKENNY COUNTY COUNCIL		Project: N25 WATERFORD TO GLENMORE SCHEME		Checked: EON Date: 10/12/19	
Rev Description		By Date Chk'd Auth		Client: KILKENNY COUNTY COUNCIL		Project: N25 WATERFORD TO GLENMORE SCHEME		Authorised: RAN Date: 10/12/19	
Rev Description		By Date Chk'd Auth		Client: KILKENNY COUNTY COUNCIL		Project: N25 WATERFORD TO GLENMORE SCHEME		Status: P Drawing Number: 5190130-ATK-ZZ-ZZ-SK-RE-0016	
Rev Description		By Date Chk'd Auth		Client: KILKENNY COUNTY COUNCIL		Project: N25 WATERFORD TO GLENMORE SCHEME		Rev: B	